



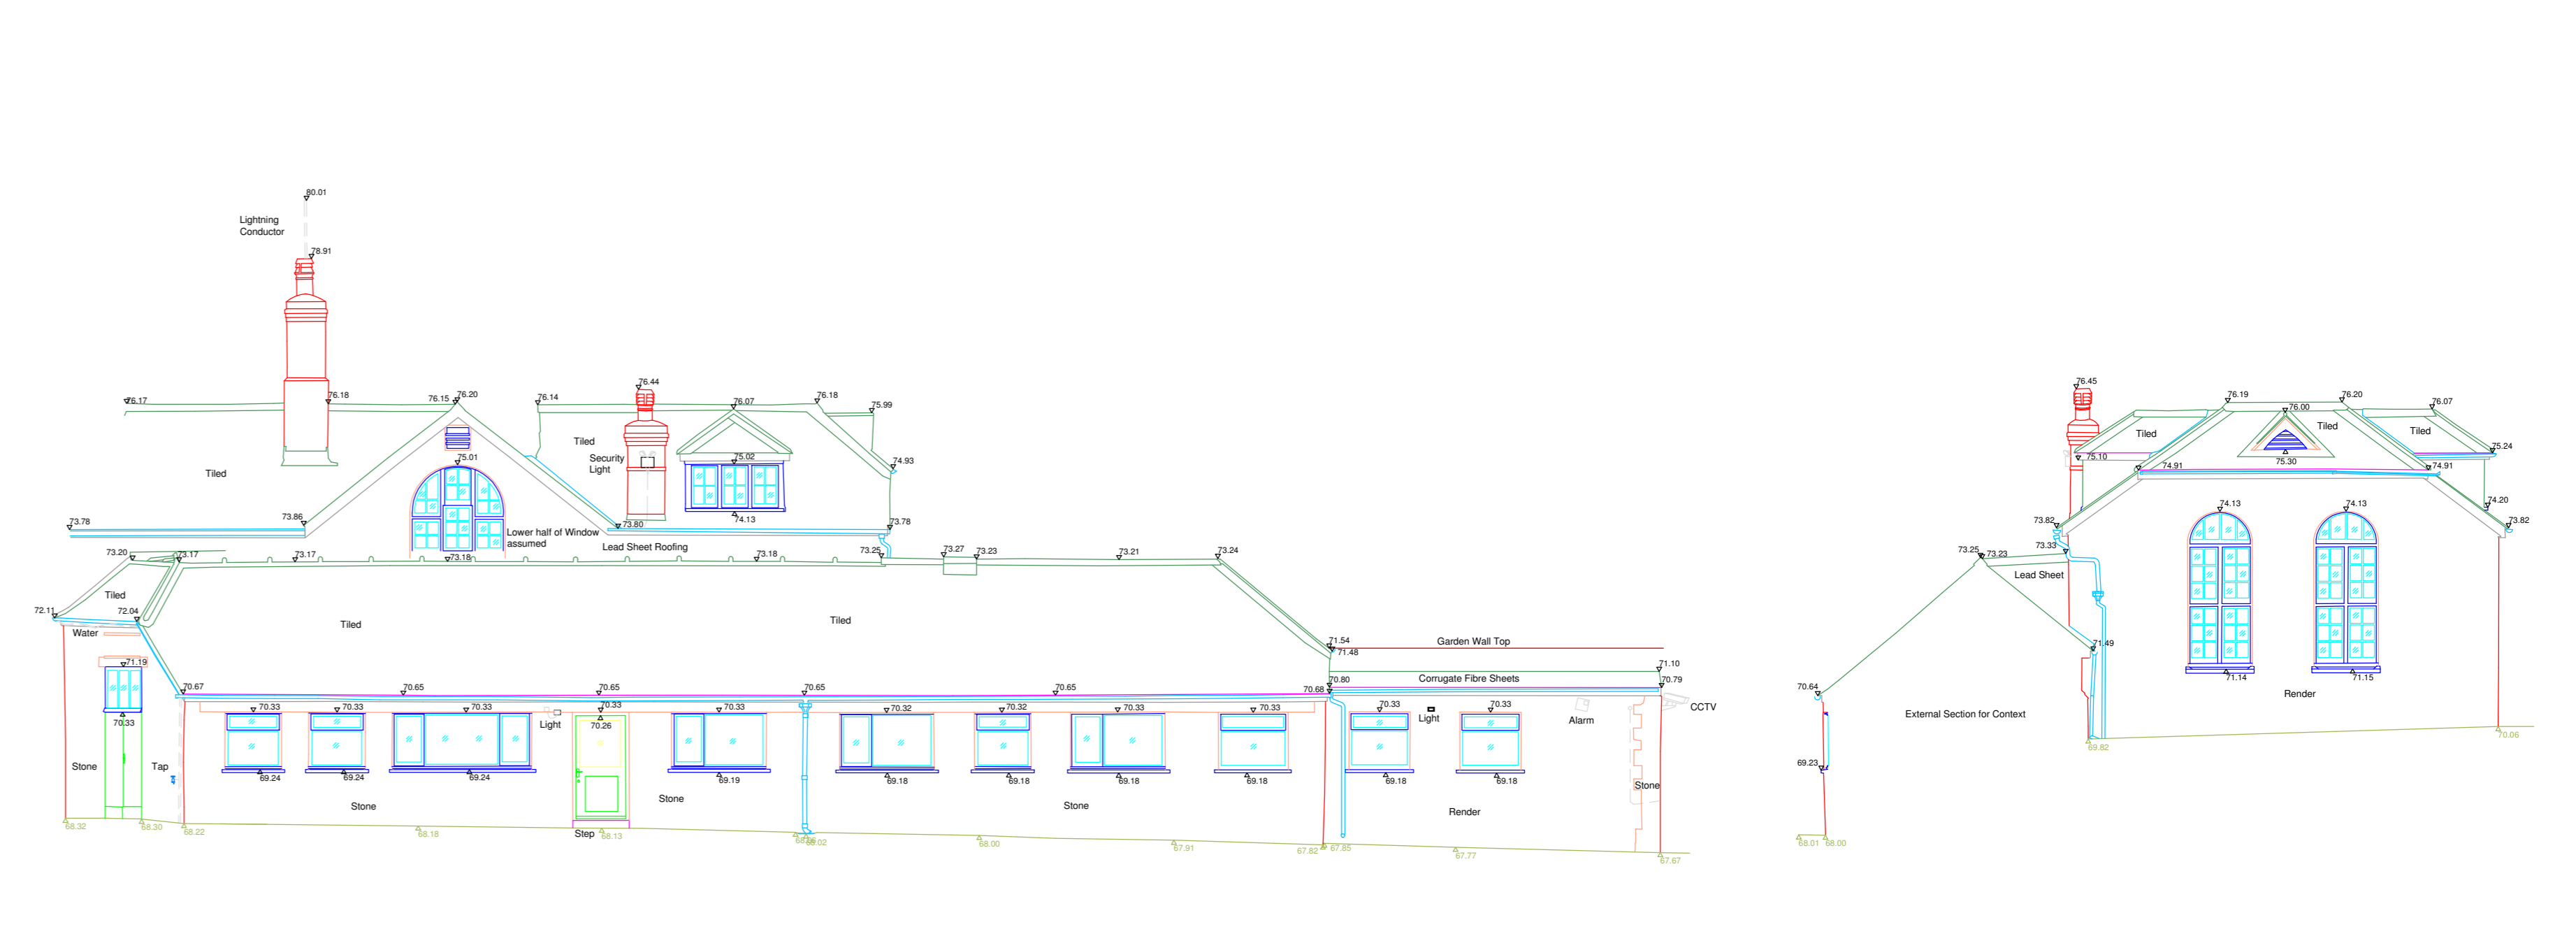


DATUM 65.000m A.O.D. ELEVATION 2

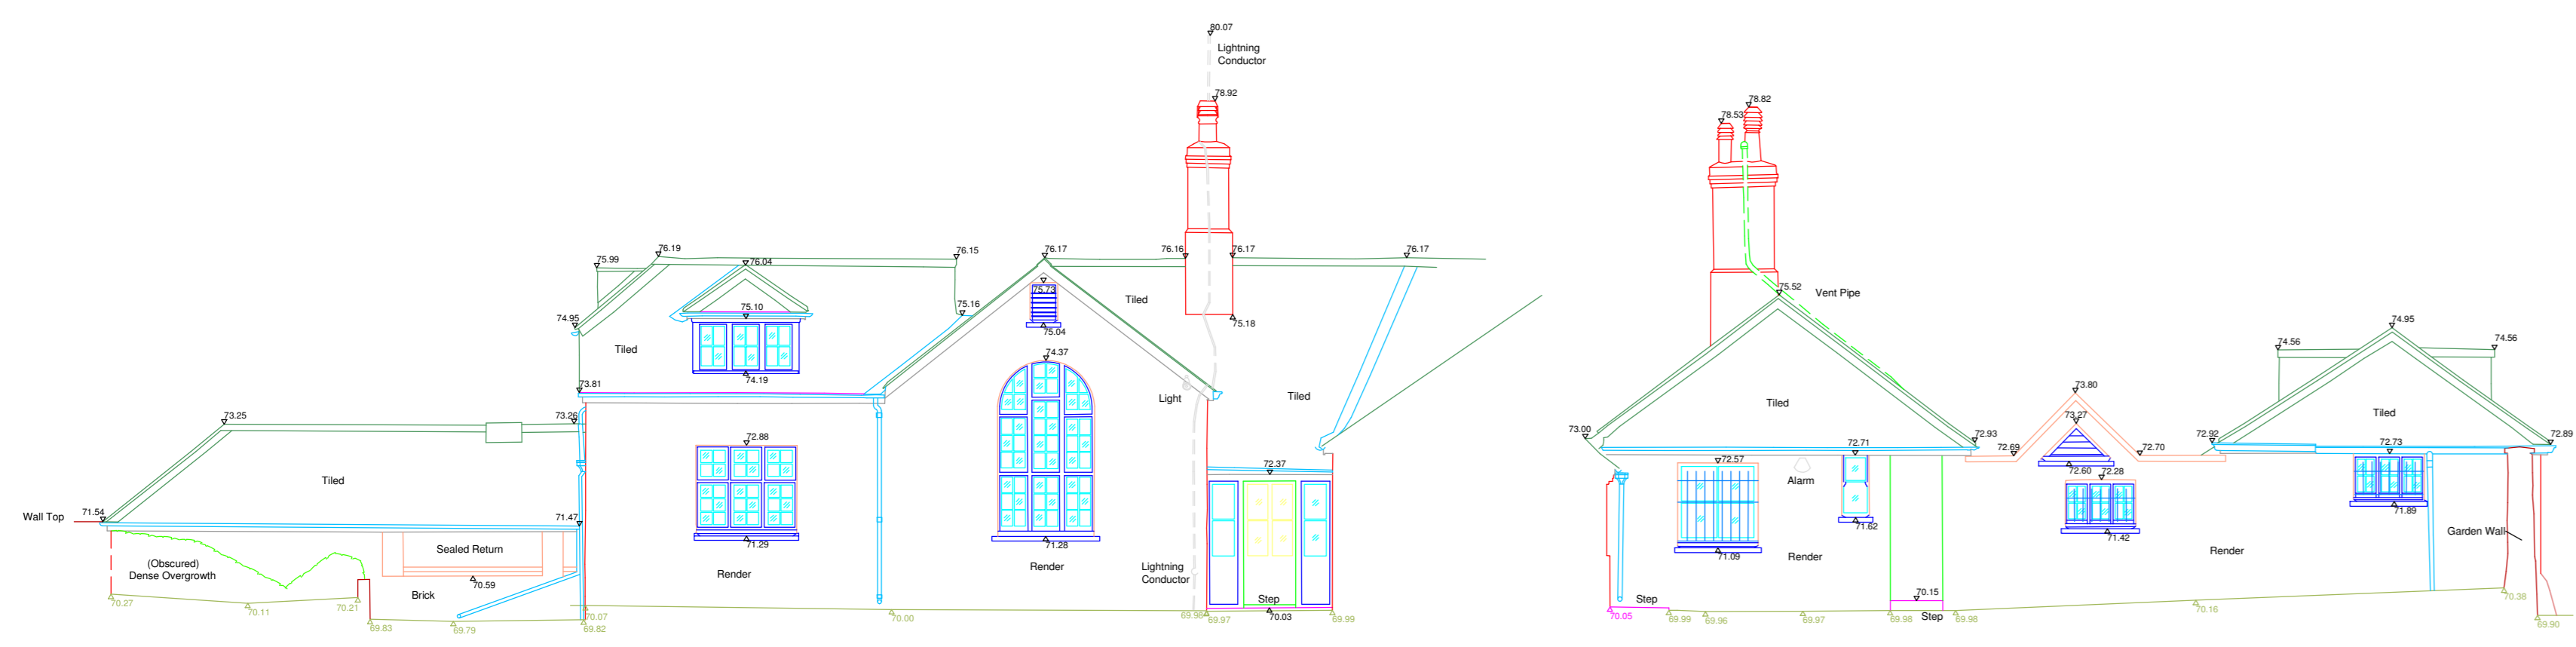


DATUM 65.000m A.O.D. ELEVATION 3



DATUM 65.000m A.O.D. ELEVATION 5

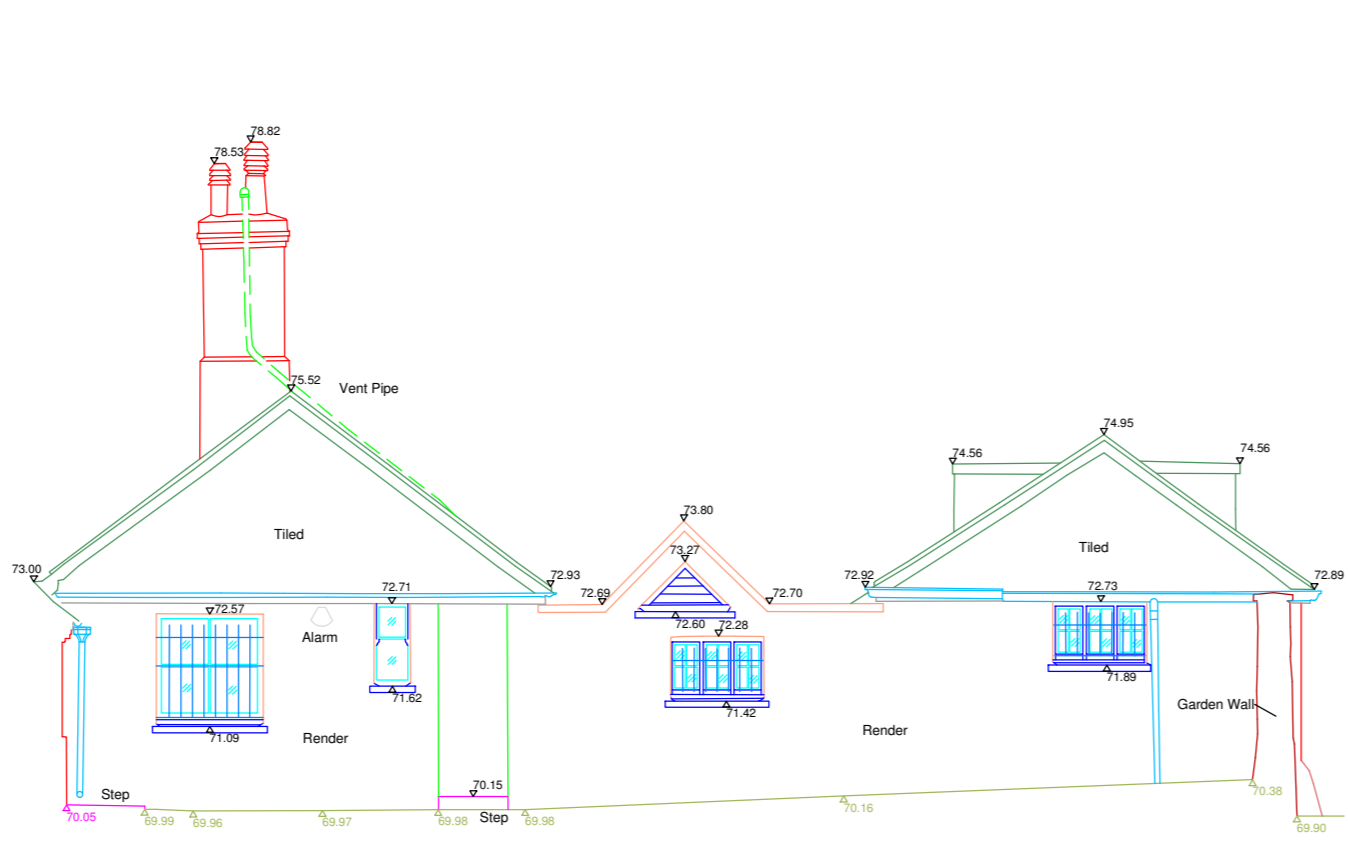

DATUM 65.000m A.O.D. ELEVATION 6

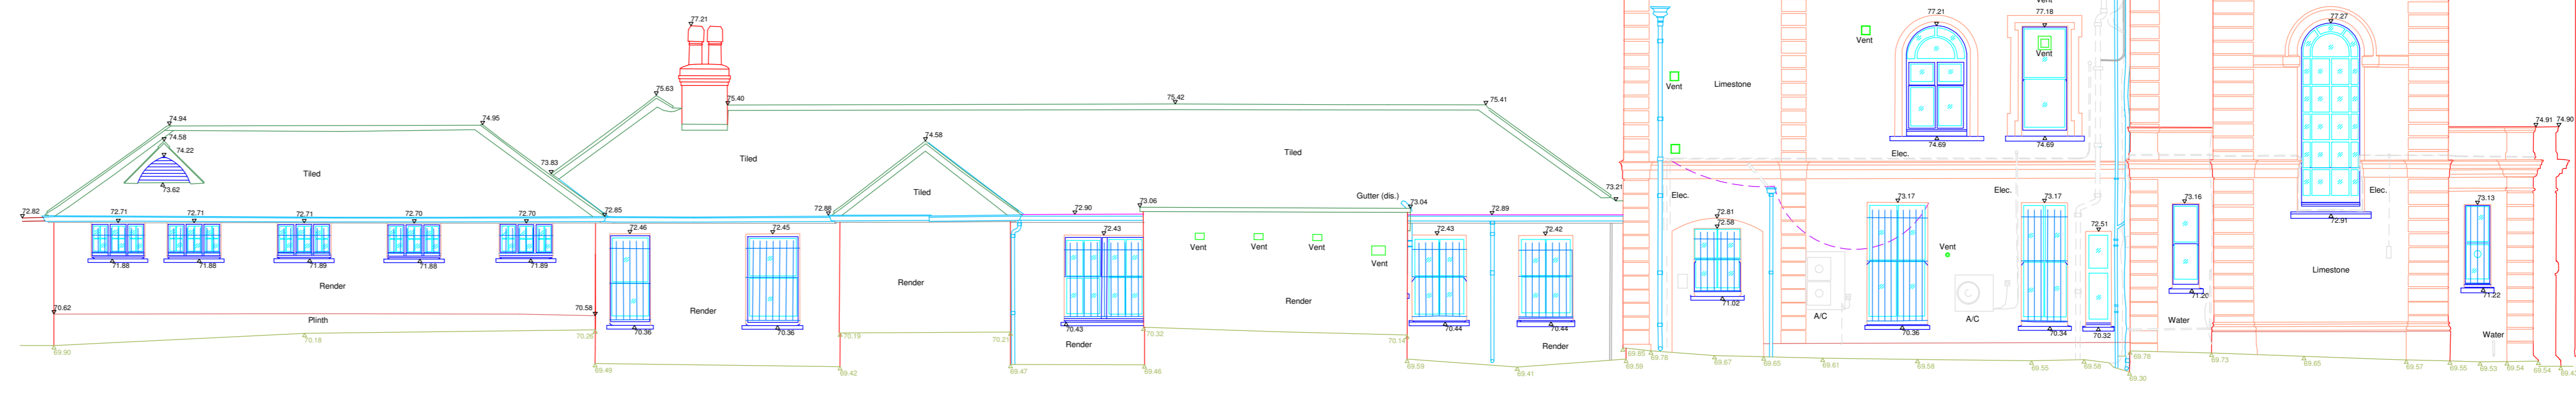

DATUM 65.000m A.O.D. ELEVATION 7



DATUM 65.000m A.O.D. ELEVATION 1

LEVEL INFORMATION

Heights in Metres
 Datum Derived From: GPS Derived
 O.S.B.M. Location: MT02
 Value: 65.029 A.O.D.
 Active Station Location: LEICA SMARTNET
 Conversion Used: OSTN15; OSGM15;

COORDINATE INFORMATION

Values in Metres
 All Coordinates are: ARBITRARY BASED ON NATIONAL GRID
 Scale Factor: 1.000000


ABBREVIATIONS


--	--

NOTES

© copyright 2016
 These drawings are protected by copyright.
 Unauthorised distribution or copying of this data is prohibited.
 Information has been gathered for the stated scale.
 Any amendment should be verified on site.
 BACKGROUND
 The data and connections are obtained from surface level
 inspection and ground records where available.
 UNDERGROUND SERVICES
 Any underground services shown on this drawing are from information
 in service records and in conjunction with electronic equipment.
 Some underground services may be unrecorded, e.g. re-entrant
 pipes or cables and therefore NOT SHOWN.
 COMMENTS
 Any contours depicted on this drawing have been interpolated from
 contour lines, bench and spot heights.
 The contour line positions have been generated by ground recording
 software and are NOT CAD data.

Rev.	Date	Amendments
1	10/2016	Internal elevations extended. Elevation 1 added.

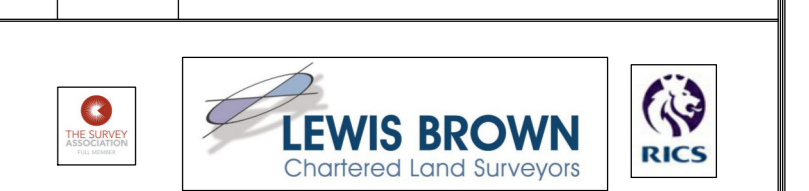

Quattro House
 Castle Road
 Chesham Business Park
 Wellington
 TA21 3XQ
 Lewis Brown Limited Registered in England No. 429234

Tel. 01823 667200
 Fax. 01823 663266
 www.lewisbrown.co.uk
 Email. survey@lewisbrown.co.uk

CLIENT:

TITLE:

Drawing Number:	Revision:
Scale:	Sheet:
1:100	A0 1 OF 1
Drawn:	Survey Date:
MT	10/2016
Checked:	Project Number:
RDJB	W15251



Elevation Location Plan